


Plan électricité / schéma unifilaire A



Koningin Astridlaan 37b / Kapellen 2950 ap 18 2 et.

Krzysztof Bondaruk

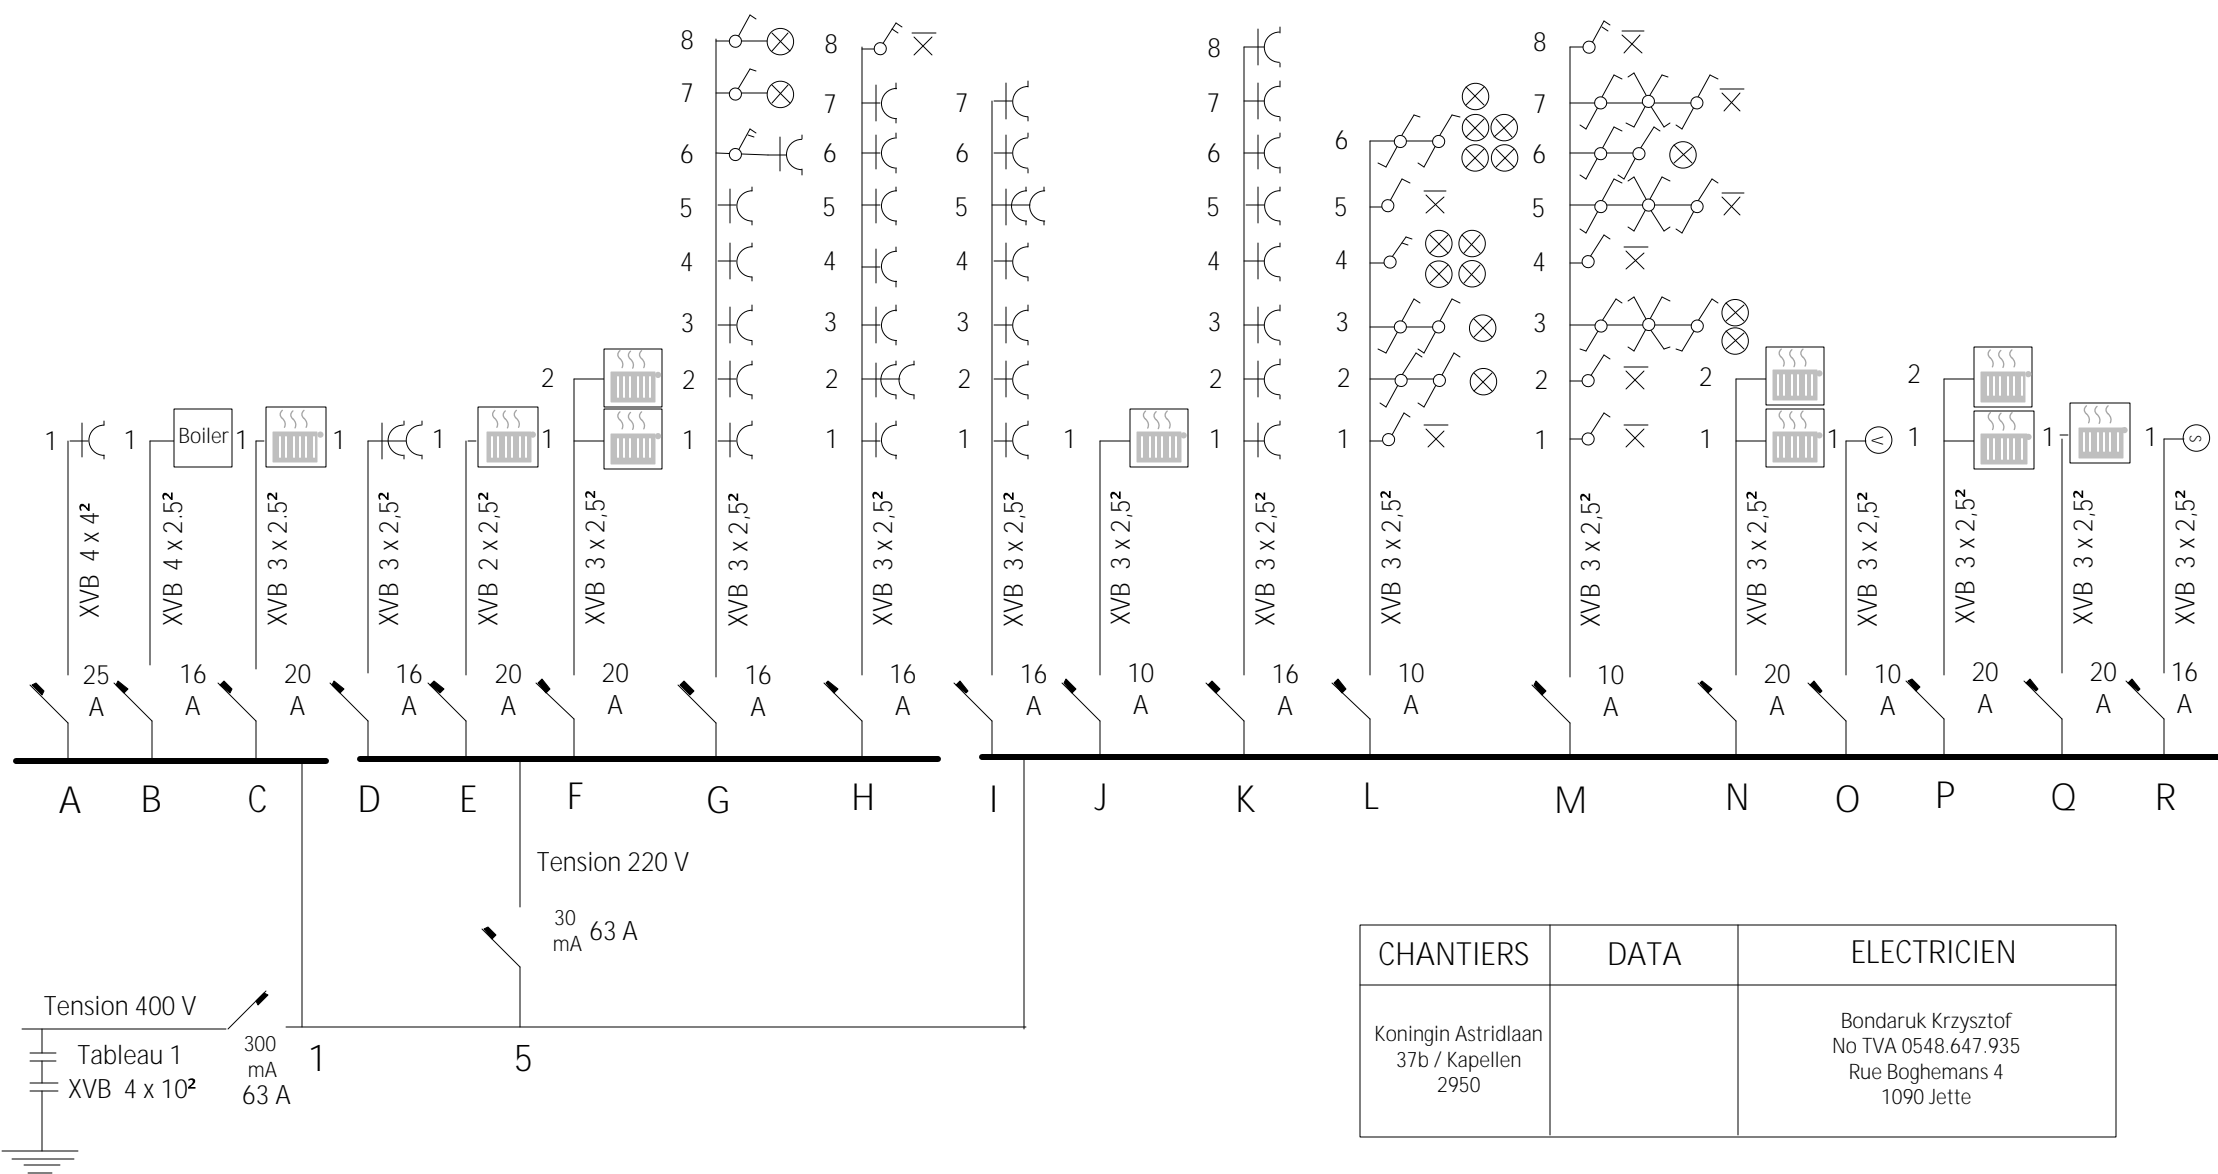

CHANTIERS	DATA	ELECTRICIEN
Koningin Astridlaan 37b / Kapellen 2950		Bondaruk Krzysztof No TVA 0548.647.935 Rue Boghemans 4 1090 Jette