


# Plan électricité

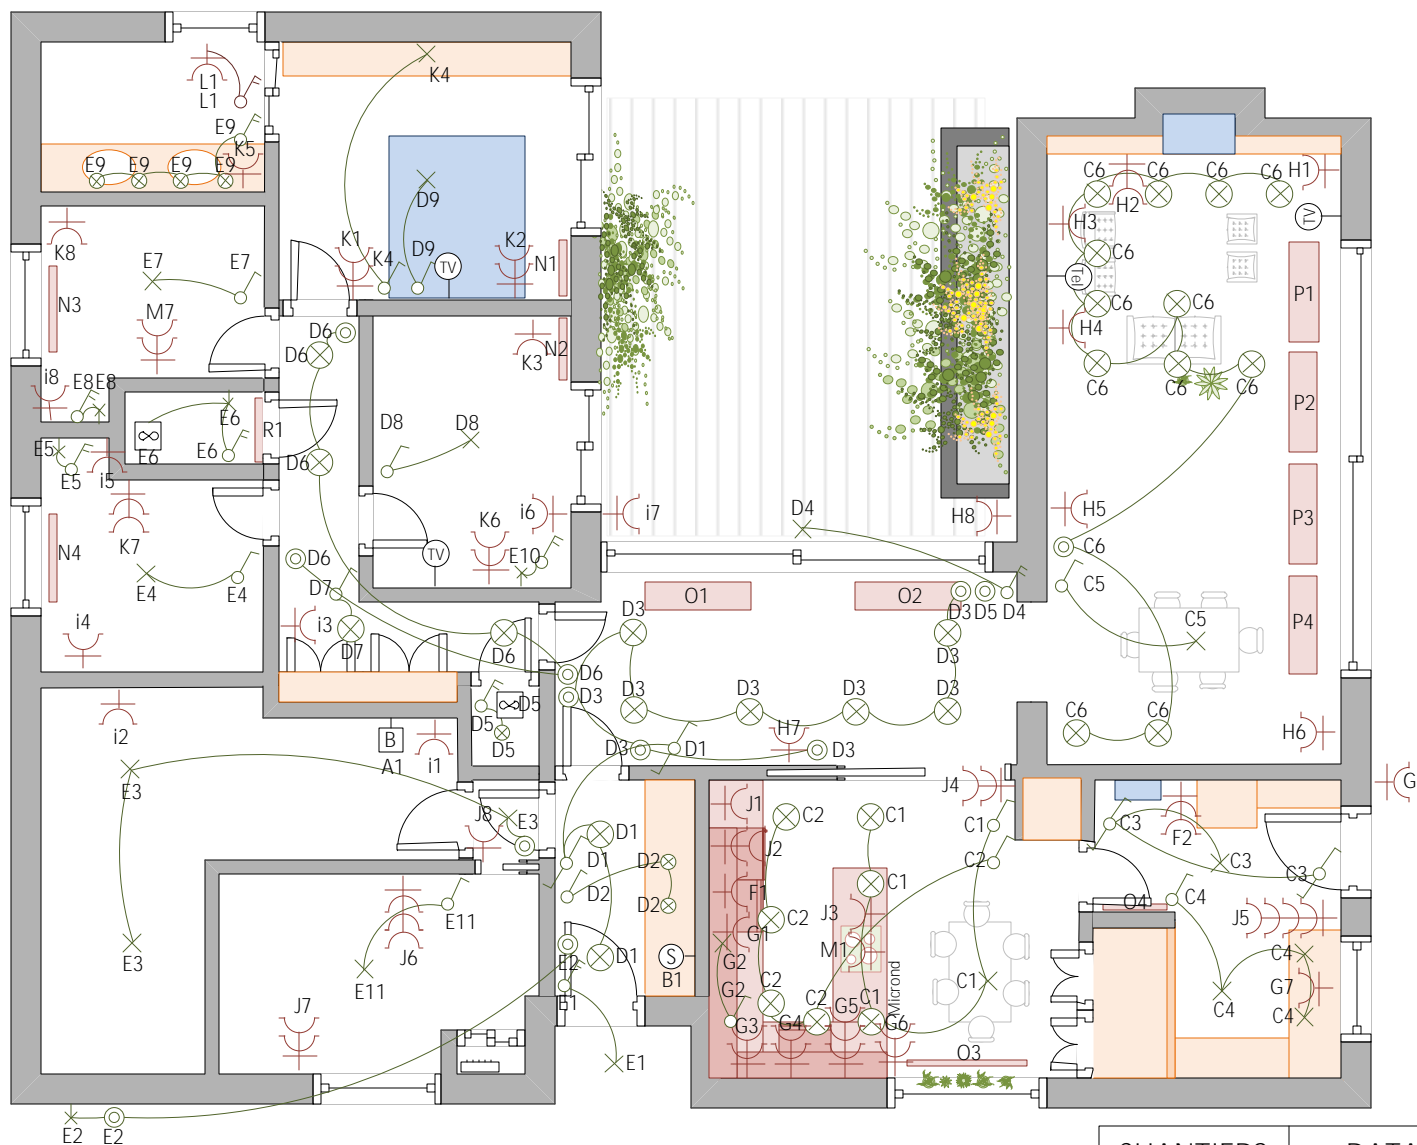

Pastoor stuycklaan 3 / 3191 Hever

Krzysztof Bondaruk



CHANTIERS	DATA	ELECTRICIEN
Pastoor stuycklaan 3 / Hever 3191		Bondaruk Krzysztof No TVA 0548.647.935 Rue Boghemans 4 1090 Jette