


# Structures MS



Rue Henri Werrier 71, 1090 Jette

Krzysztof Bondaruk

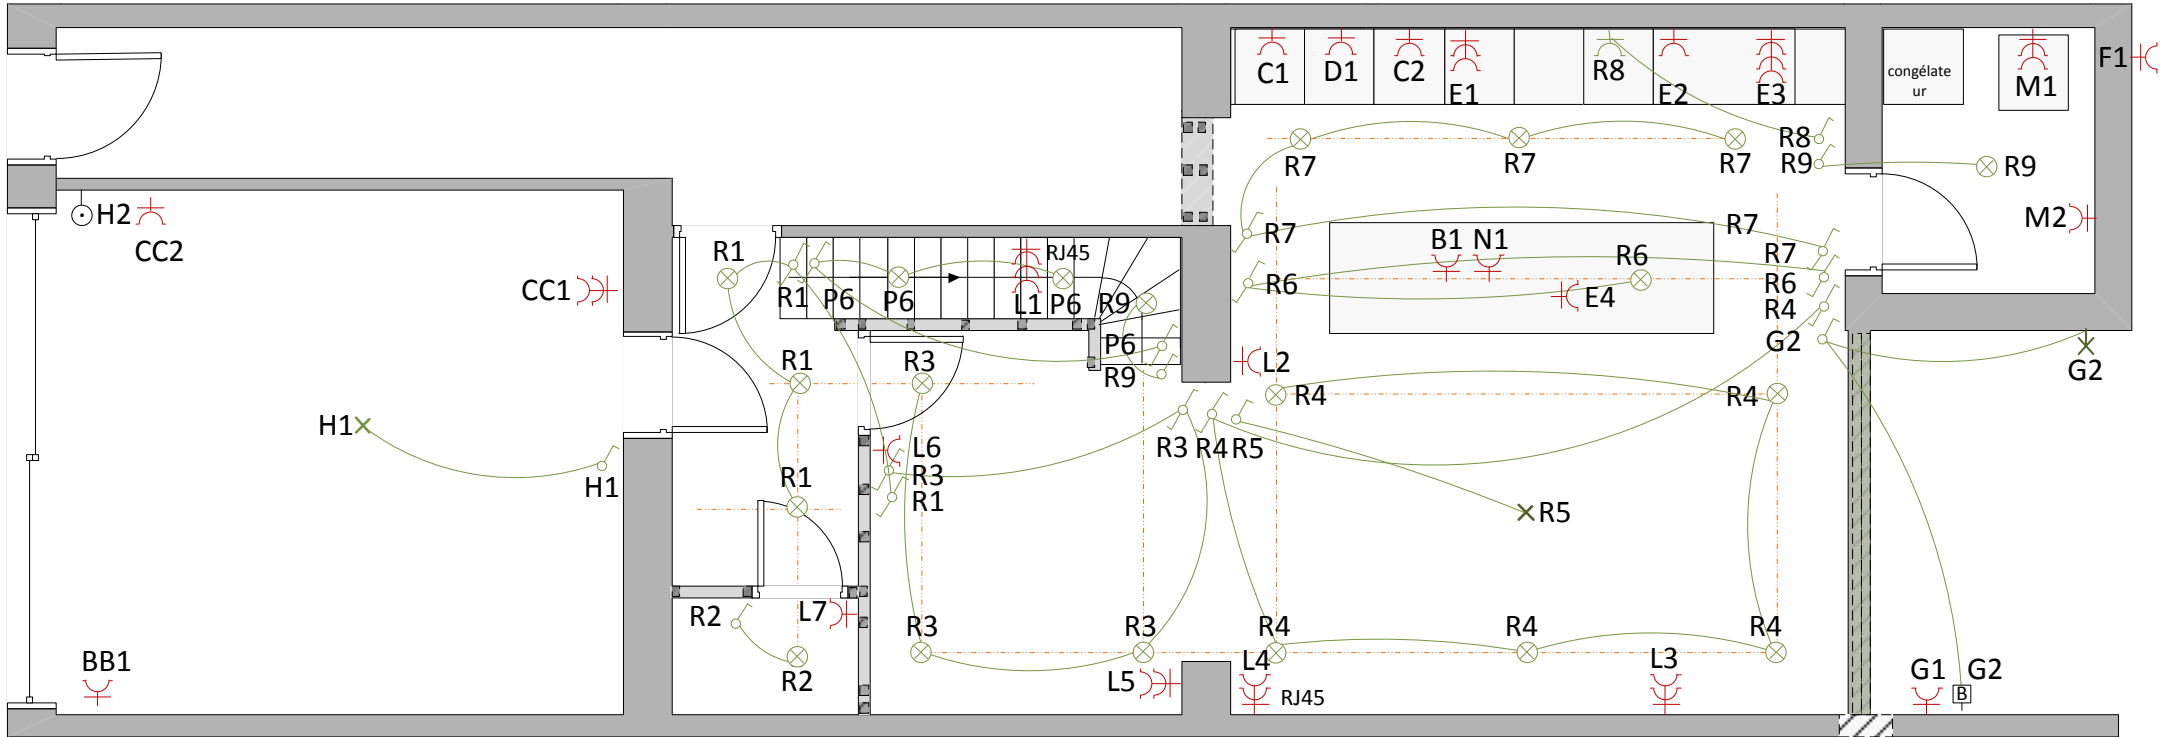

| CHANTIERS                               | DATA |  |
|---|------|--|
| Rue Henri Werrier 71;<br>1090 Bruxelles |      | Bondaruk Krzysztof<br>No TVA 0548.647.935<br>Rue Boghemans 4<br>1090 Jette |