


# Structures MS 01

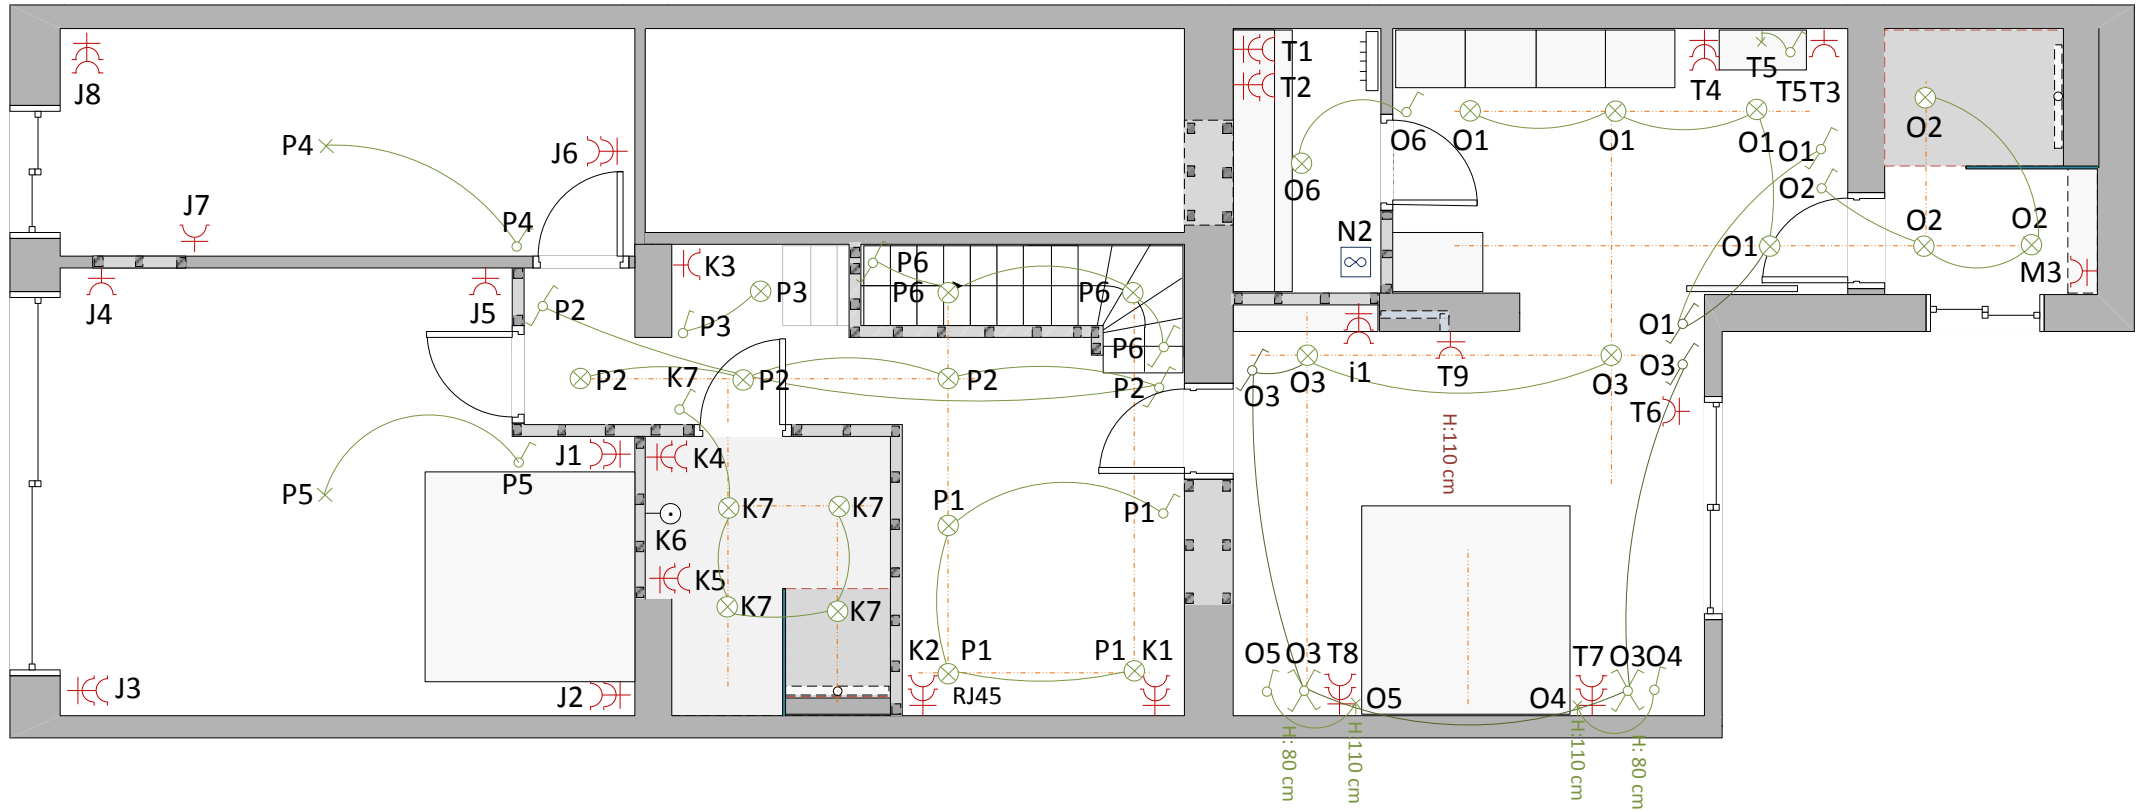

Rue Henri Werrier 71, 1090 Jette

Krzysztof Bondaruk



CHANTIERS	DATA	
Rue Henri Werrier 71; 1090 Bruxelles		<b>Bondaruk Krzysztof</b> No TVA 0548.647.935 Rue Boghemans 4 1090 Jette